




1 3D View

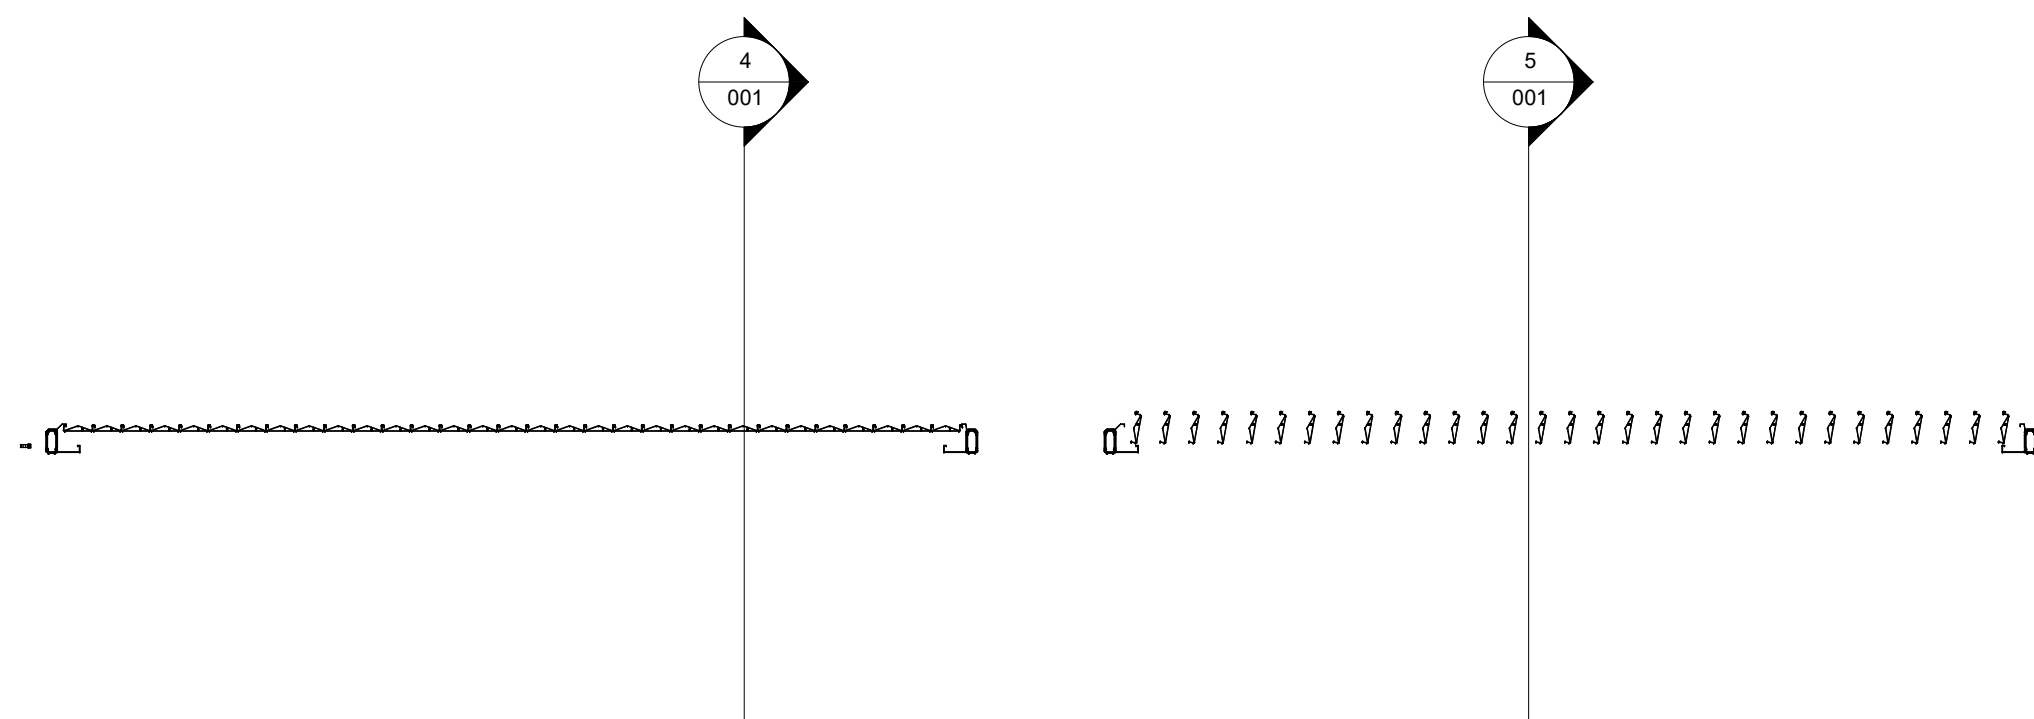


3 Section 1
1 : 50

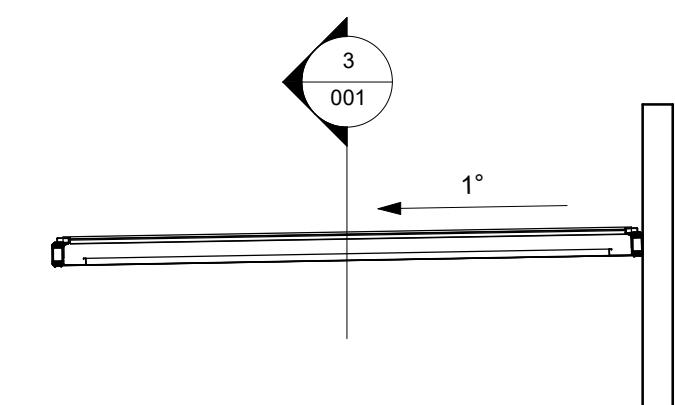


4 Section 2
1 : 50

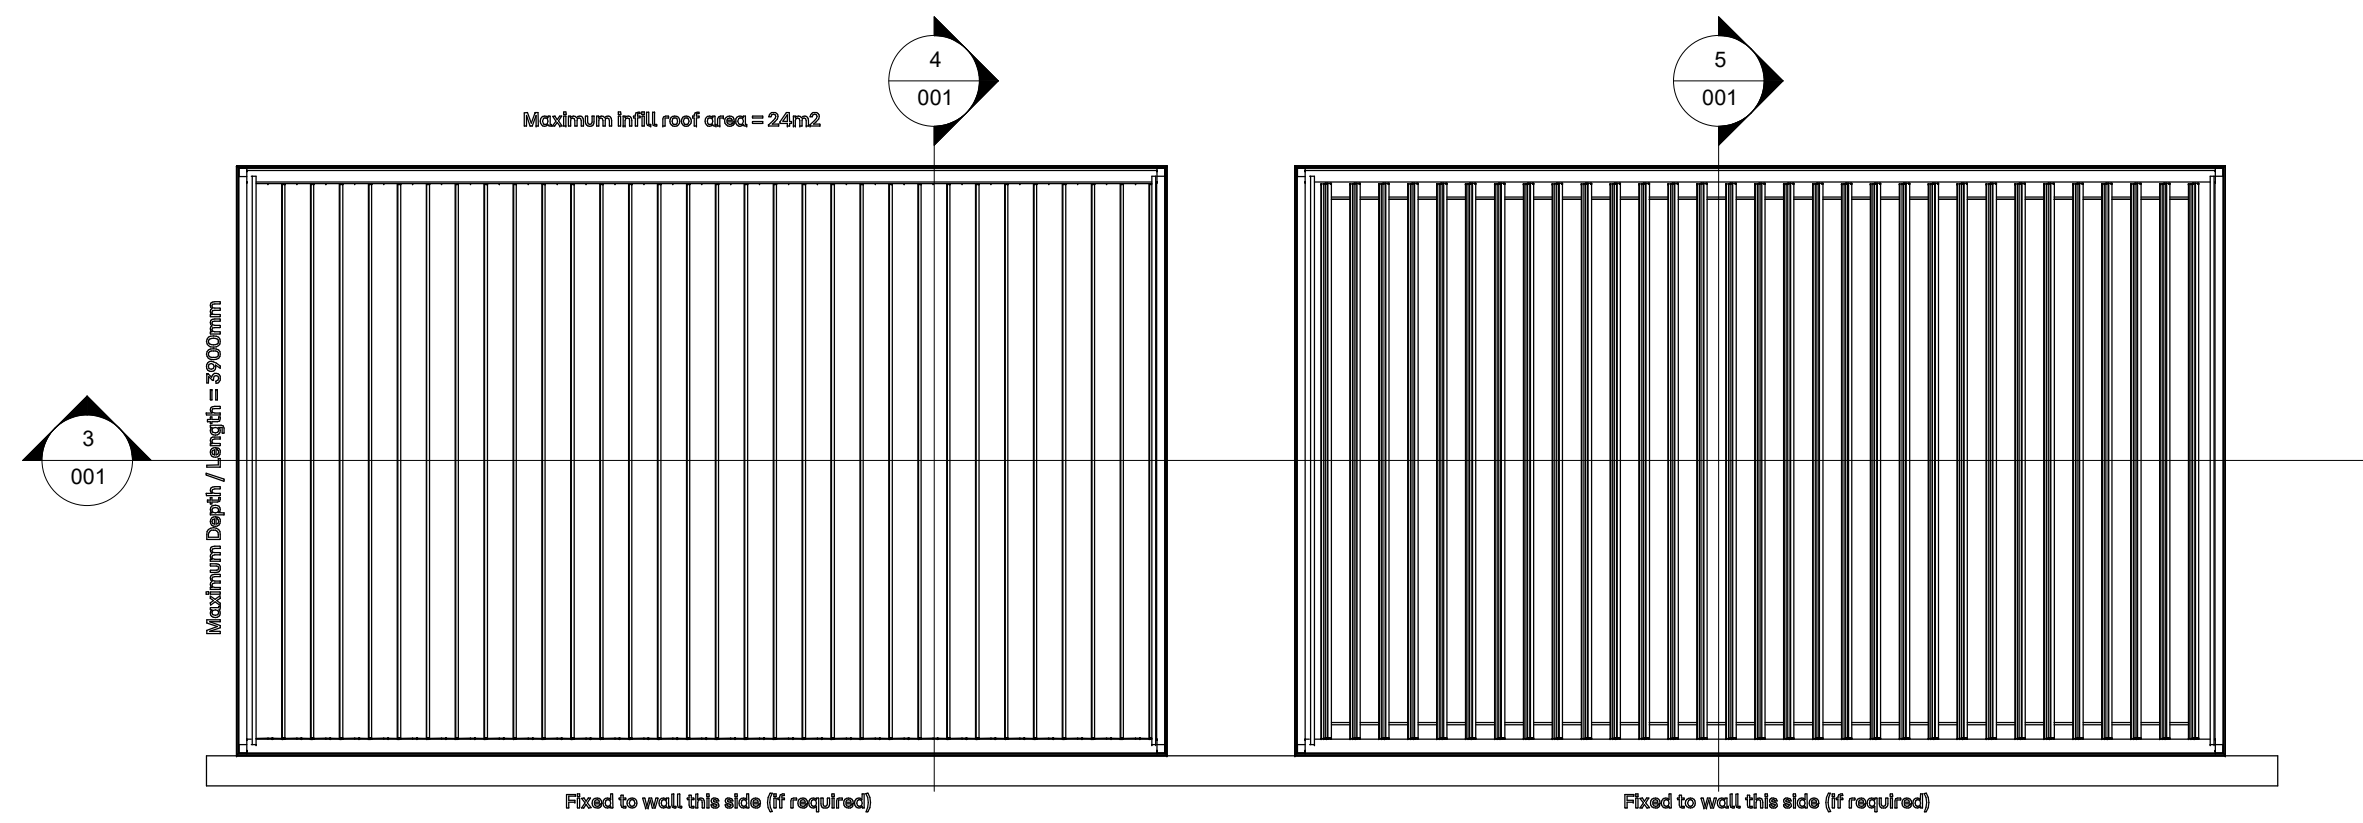

2 Floor Plan
1 : 50

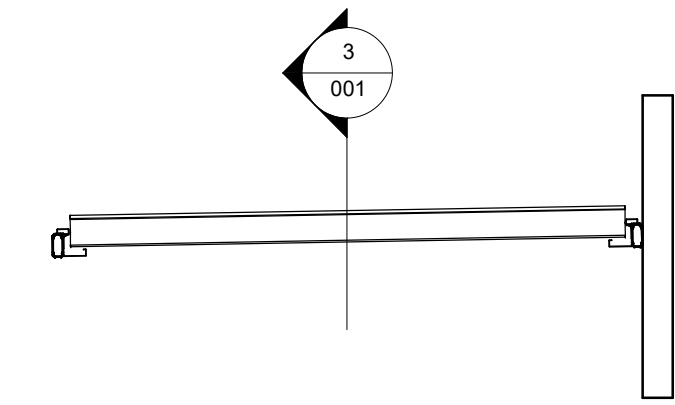

5 Section 3
1 : 50

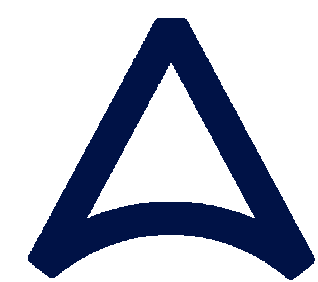

STRATCO
ARCHITECTURAL
SOLUTIONS

www.stratco-arc.com.au

Head Office:
125 Cavan Road,
Gepps Cross SA 5074
T. 1300 288 598
E. info@stratco-arc.com.au

Online Enquiries:
<https://stratco-arc.com.au/enquiries/>

This document is to be used in conjunction with all other published information provided by the manufacturer (Stratco) including but not limited to;

- General Design Guides
- Product Specific Design Guides
- Selection, Use & Maintenance Guides

Suggested flashings and substrate details are a guide only.
It is responsibility of the designer & installer to assure compliance with Australian Standards and National Construction Code.

No.	Description	Date
1	Issued for distribution/ customer use	30.6.2025

Stratco Opening Roof Systems

Opening Roof (infill) aka Outback Sunroof

Project number 0001

Date 30.06.2025

Drawn by ASc

Checked by EL

001

Scale 1 : 50