




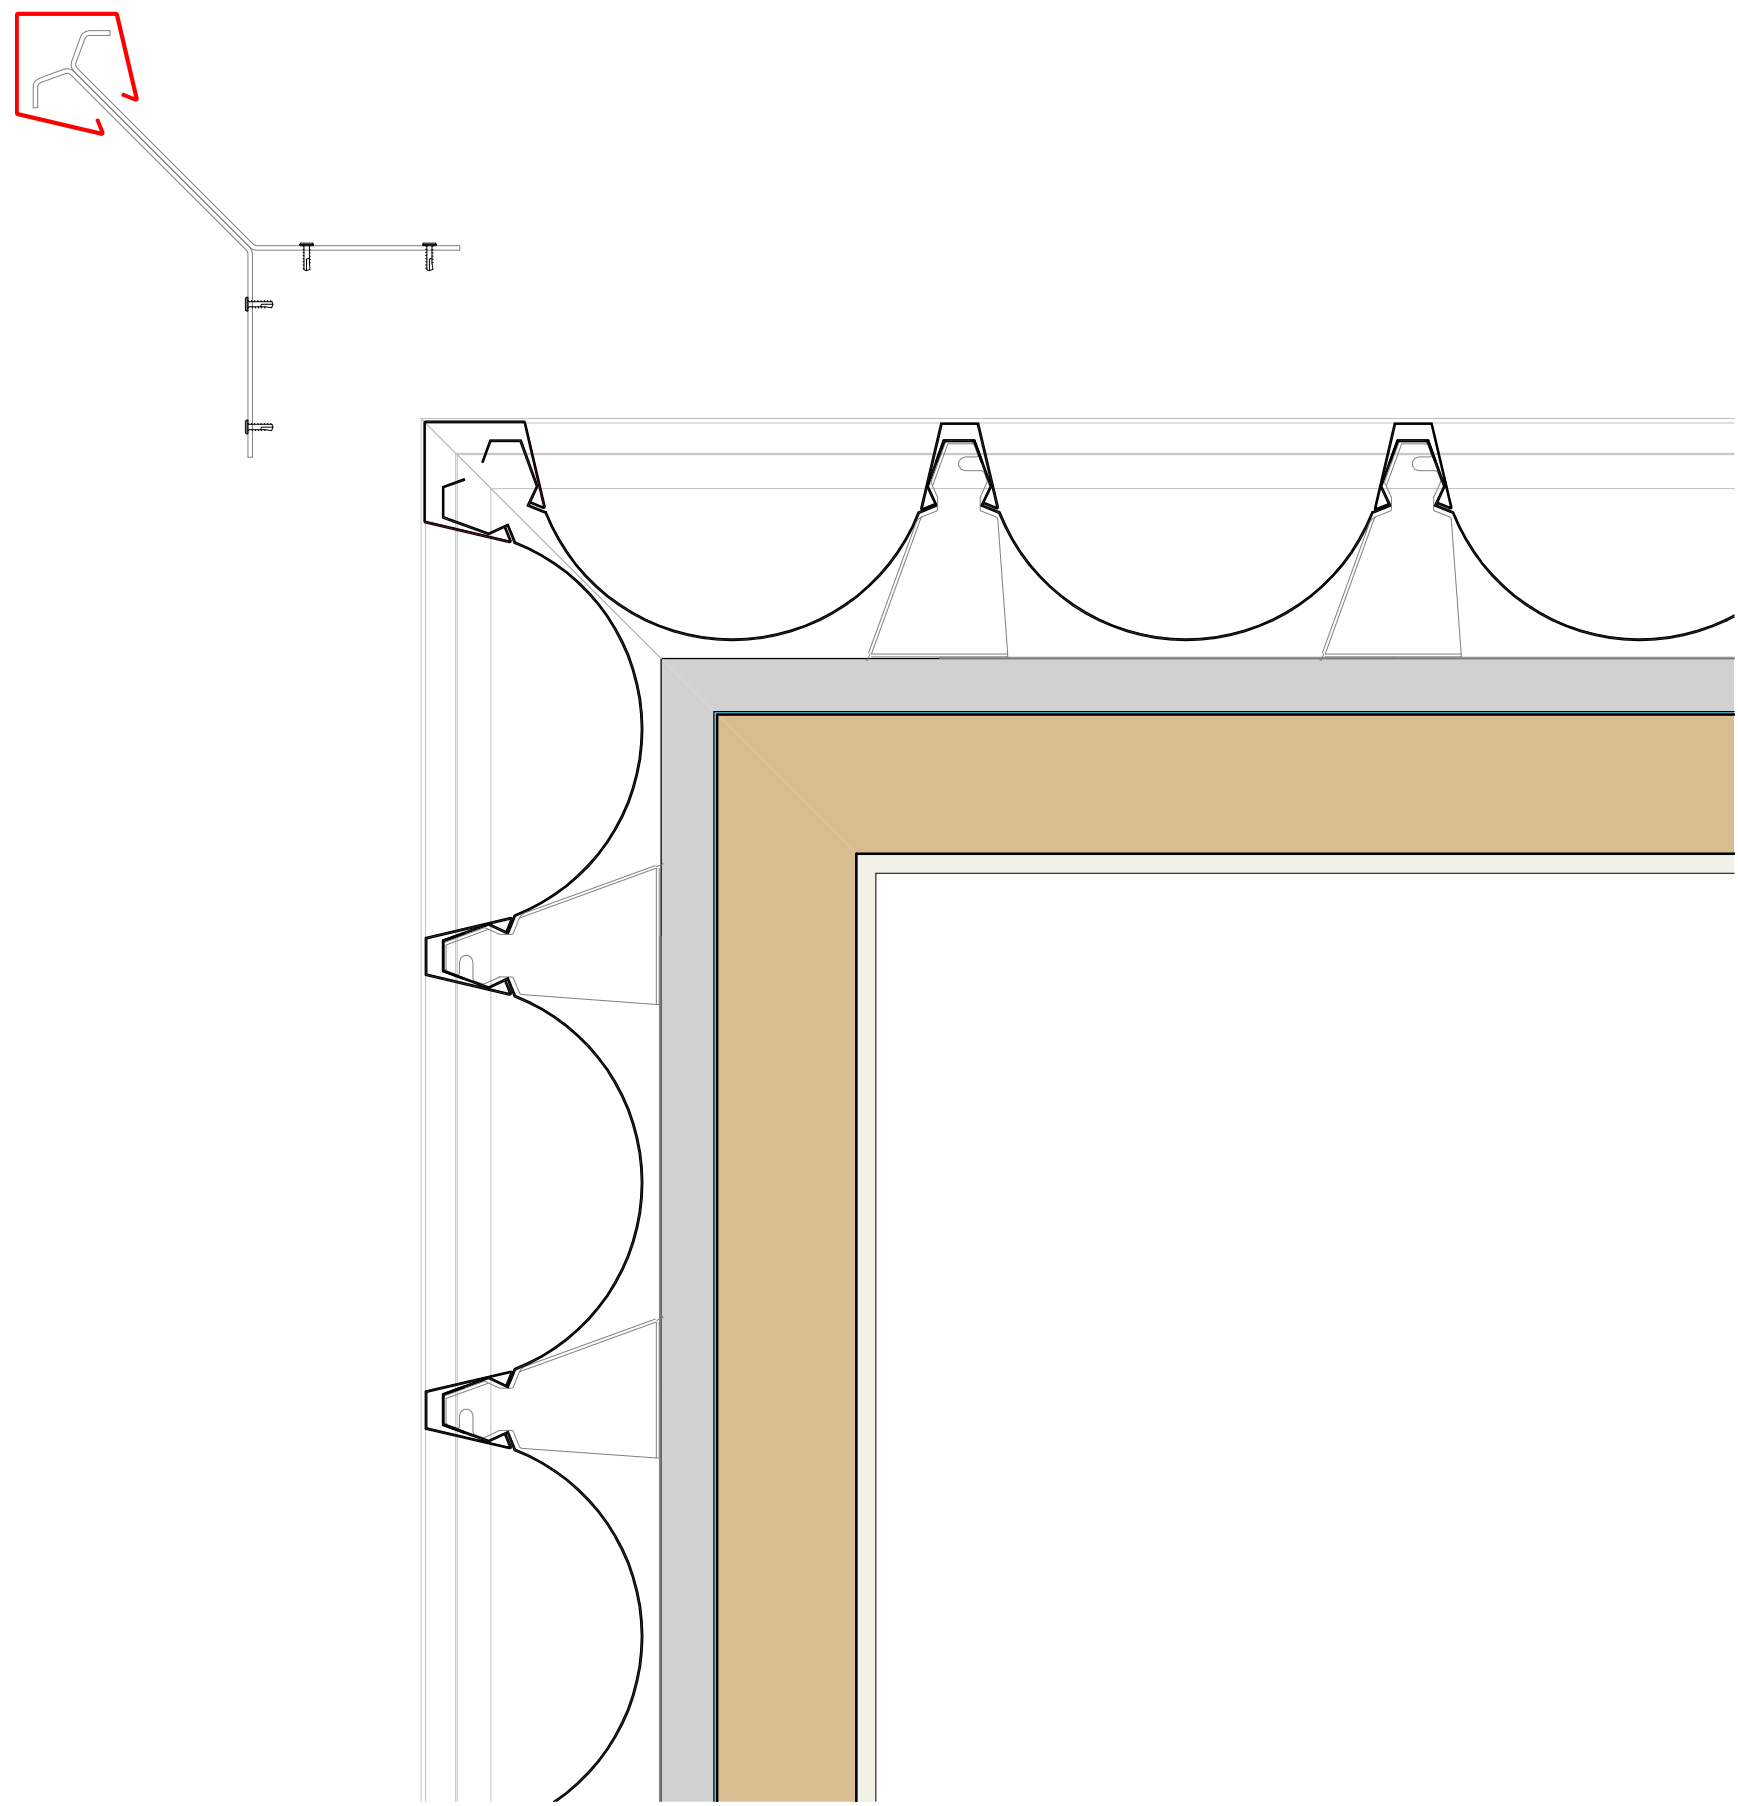


1 NINELINE Flute 150 - Ext Corner
SCALE 1:5

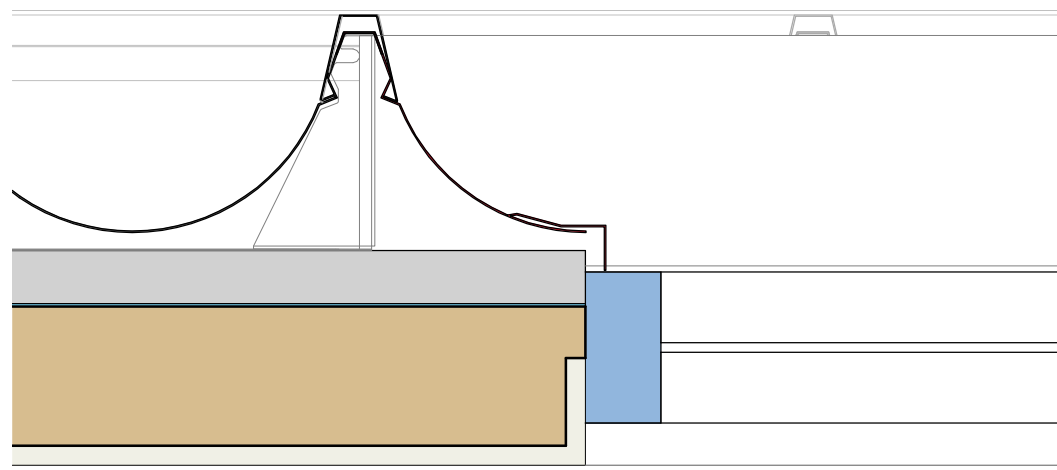


2 NINELINE Flute 150 - Window Jamb 1
SCALE 1:5

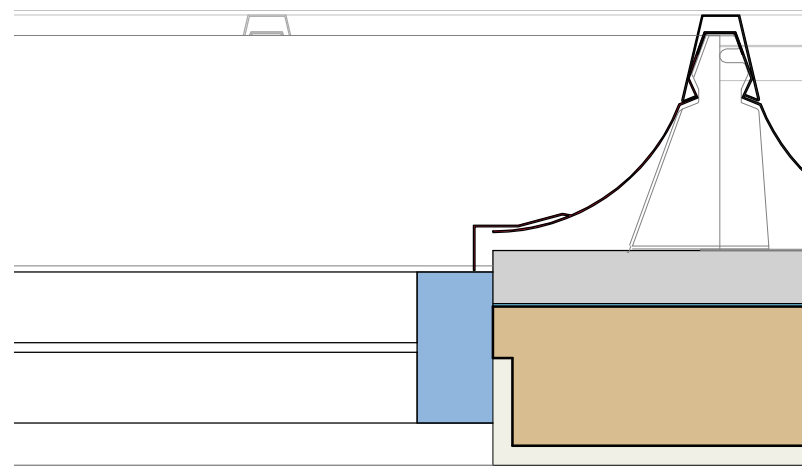


3 NINELINE Flute 150 - Window Jamb 2
SCALE 1:5

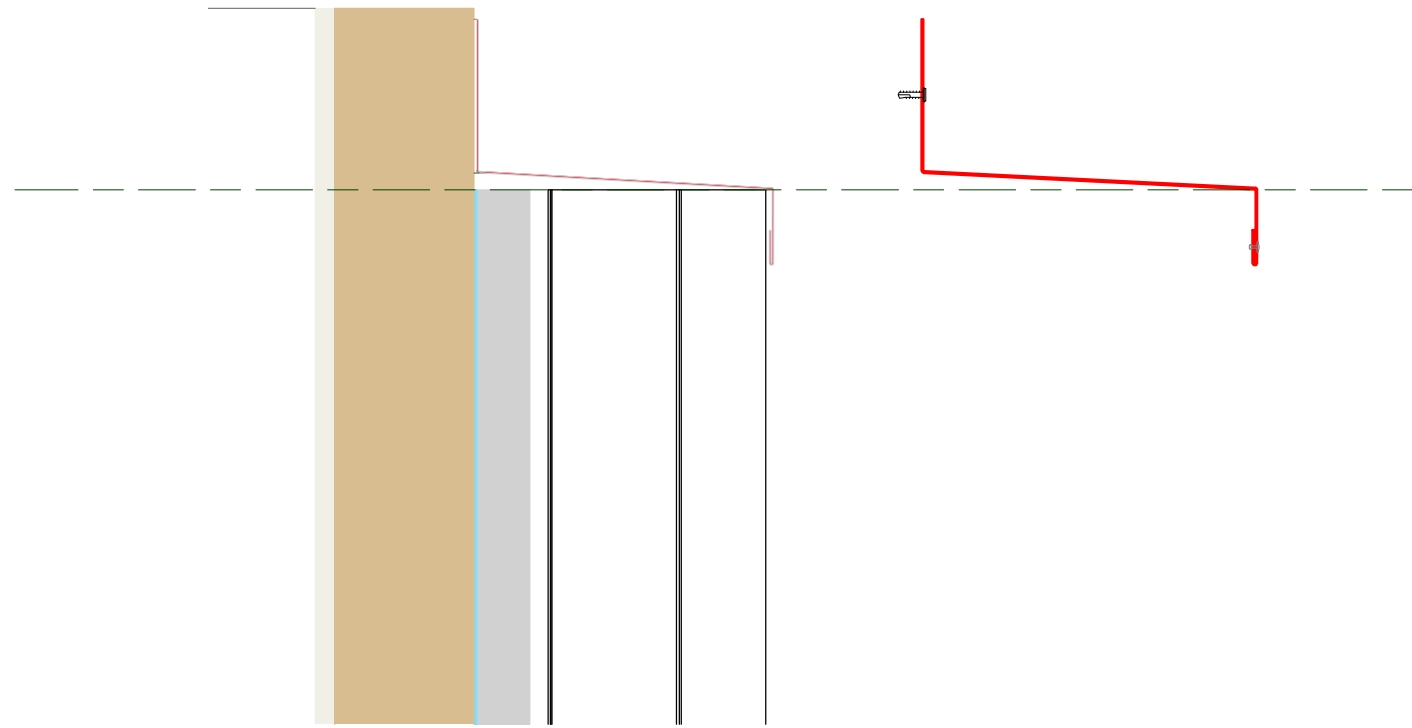


C NINELINE Flute - Parapet Flashing
SCALE 1:5

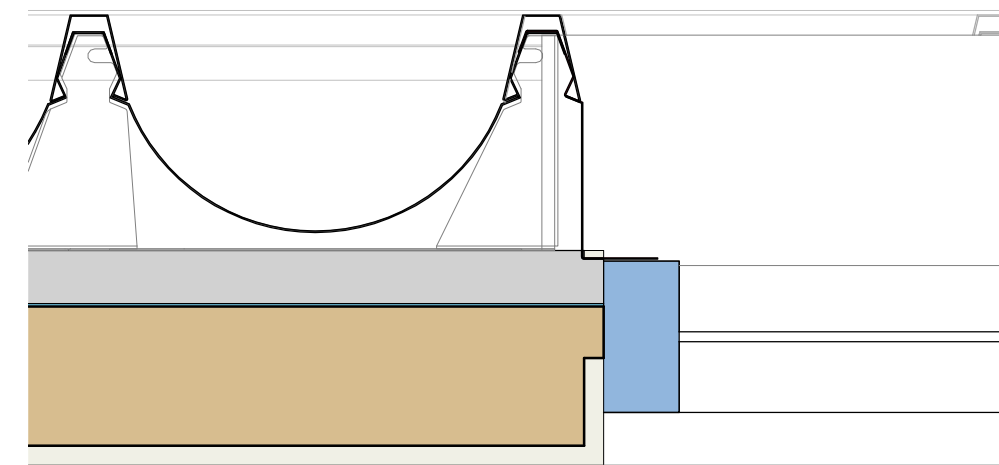


4 NINELINE Flute 150 - Window Jamb 3
SCALE 1:5

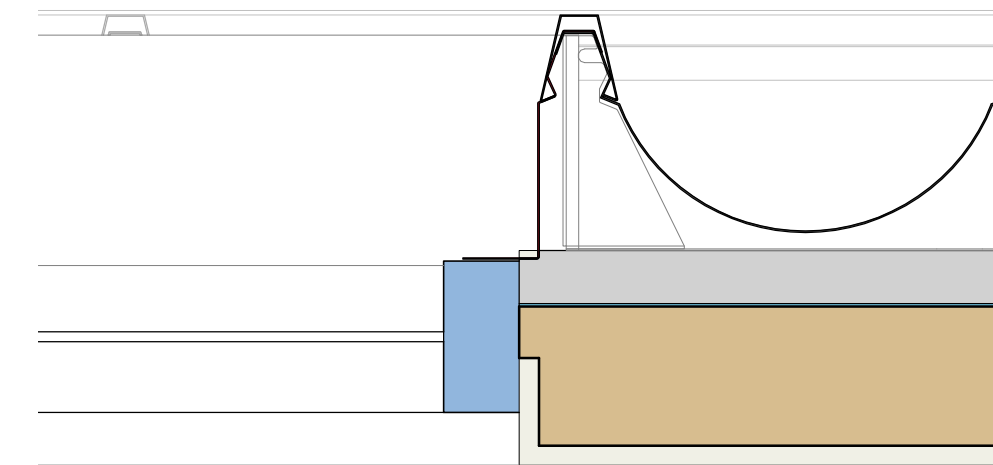



5 NINELINE Flute 150 - Window Jamb 4
SCALE 1:5

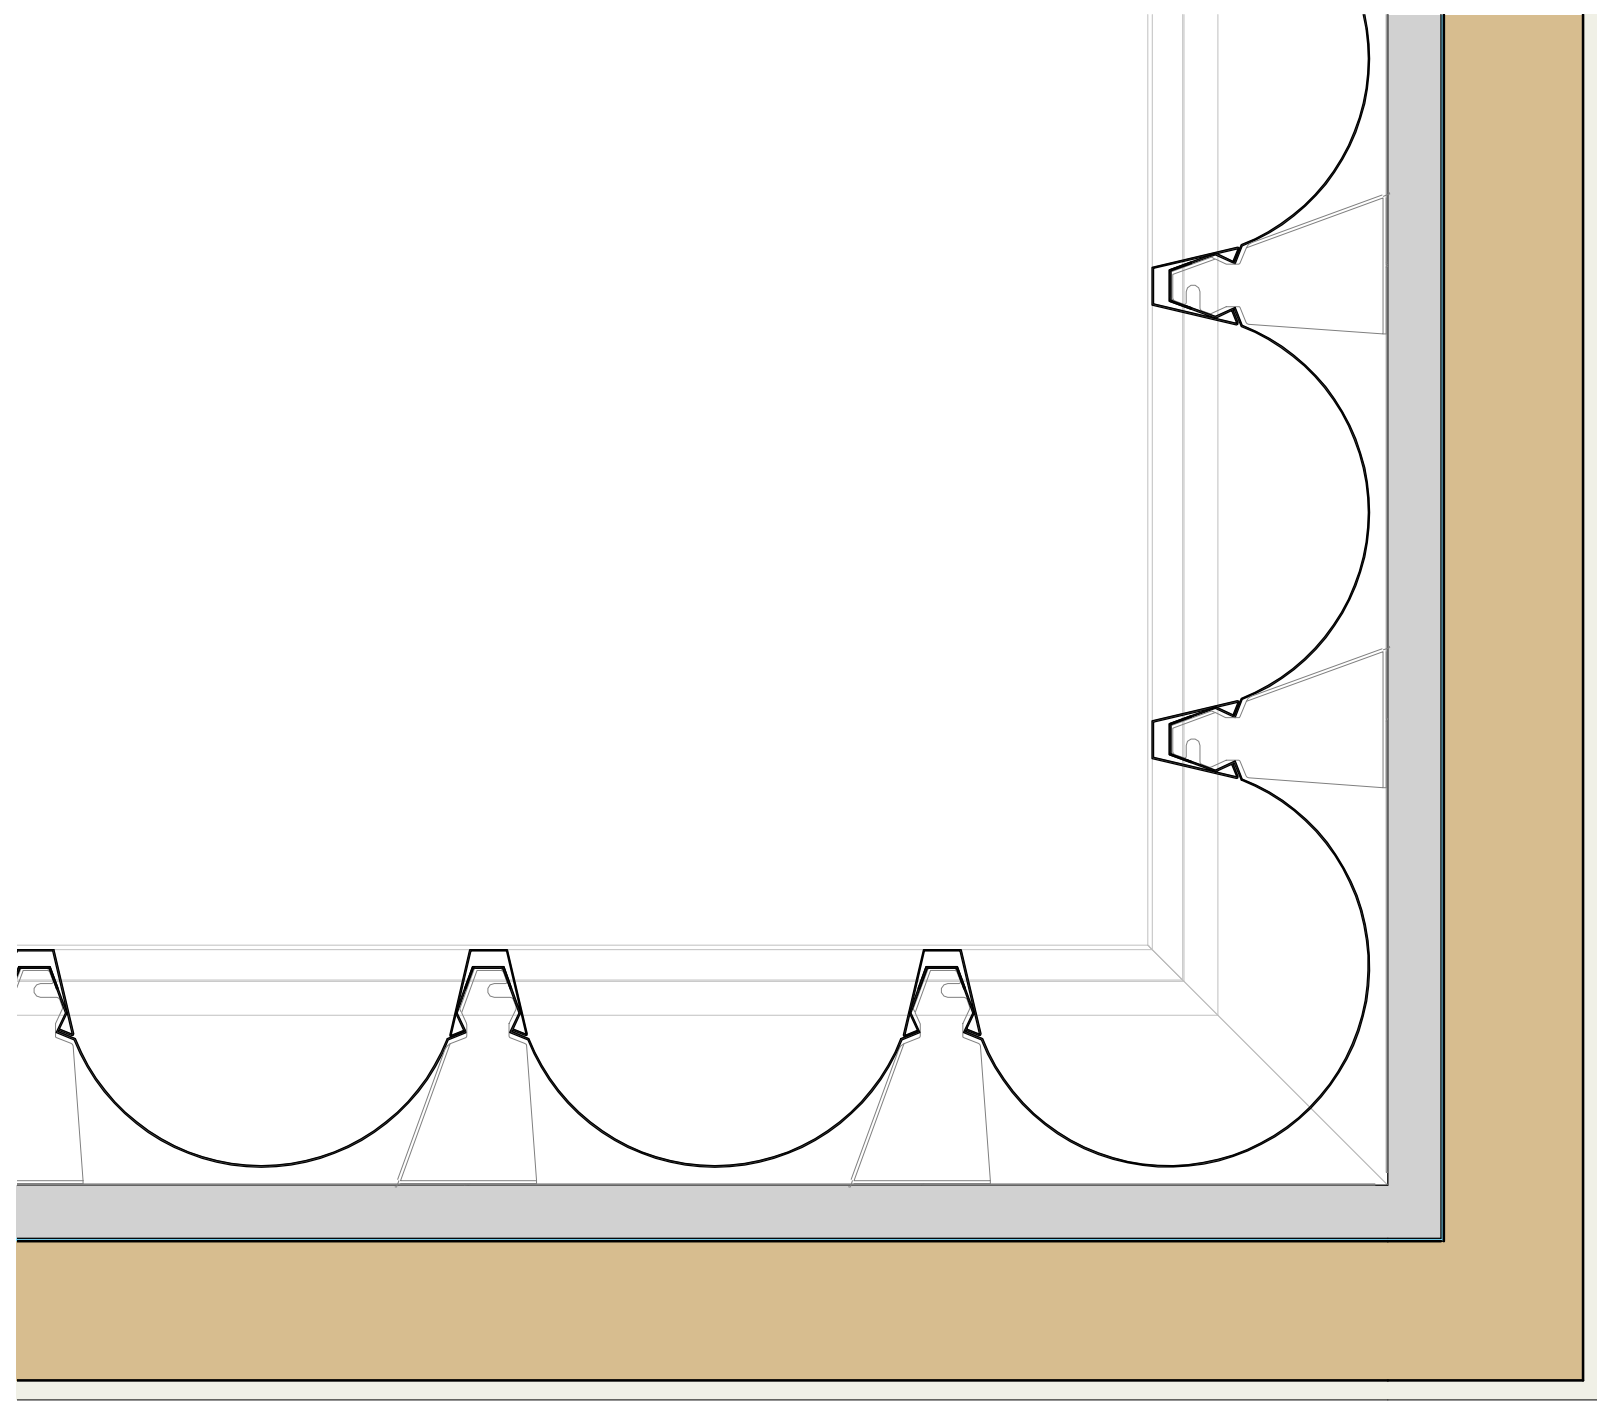

6 NINELINE Flute 150 - Int Corner Typ
SCALE 1:5

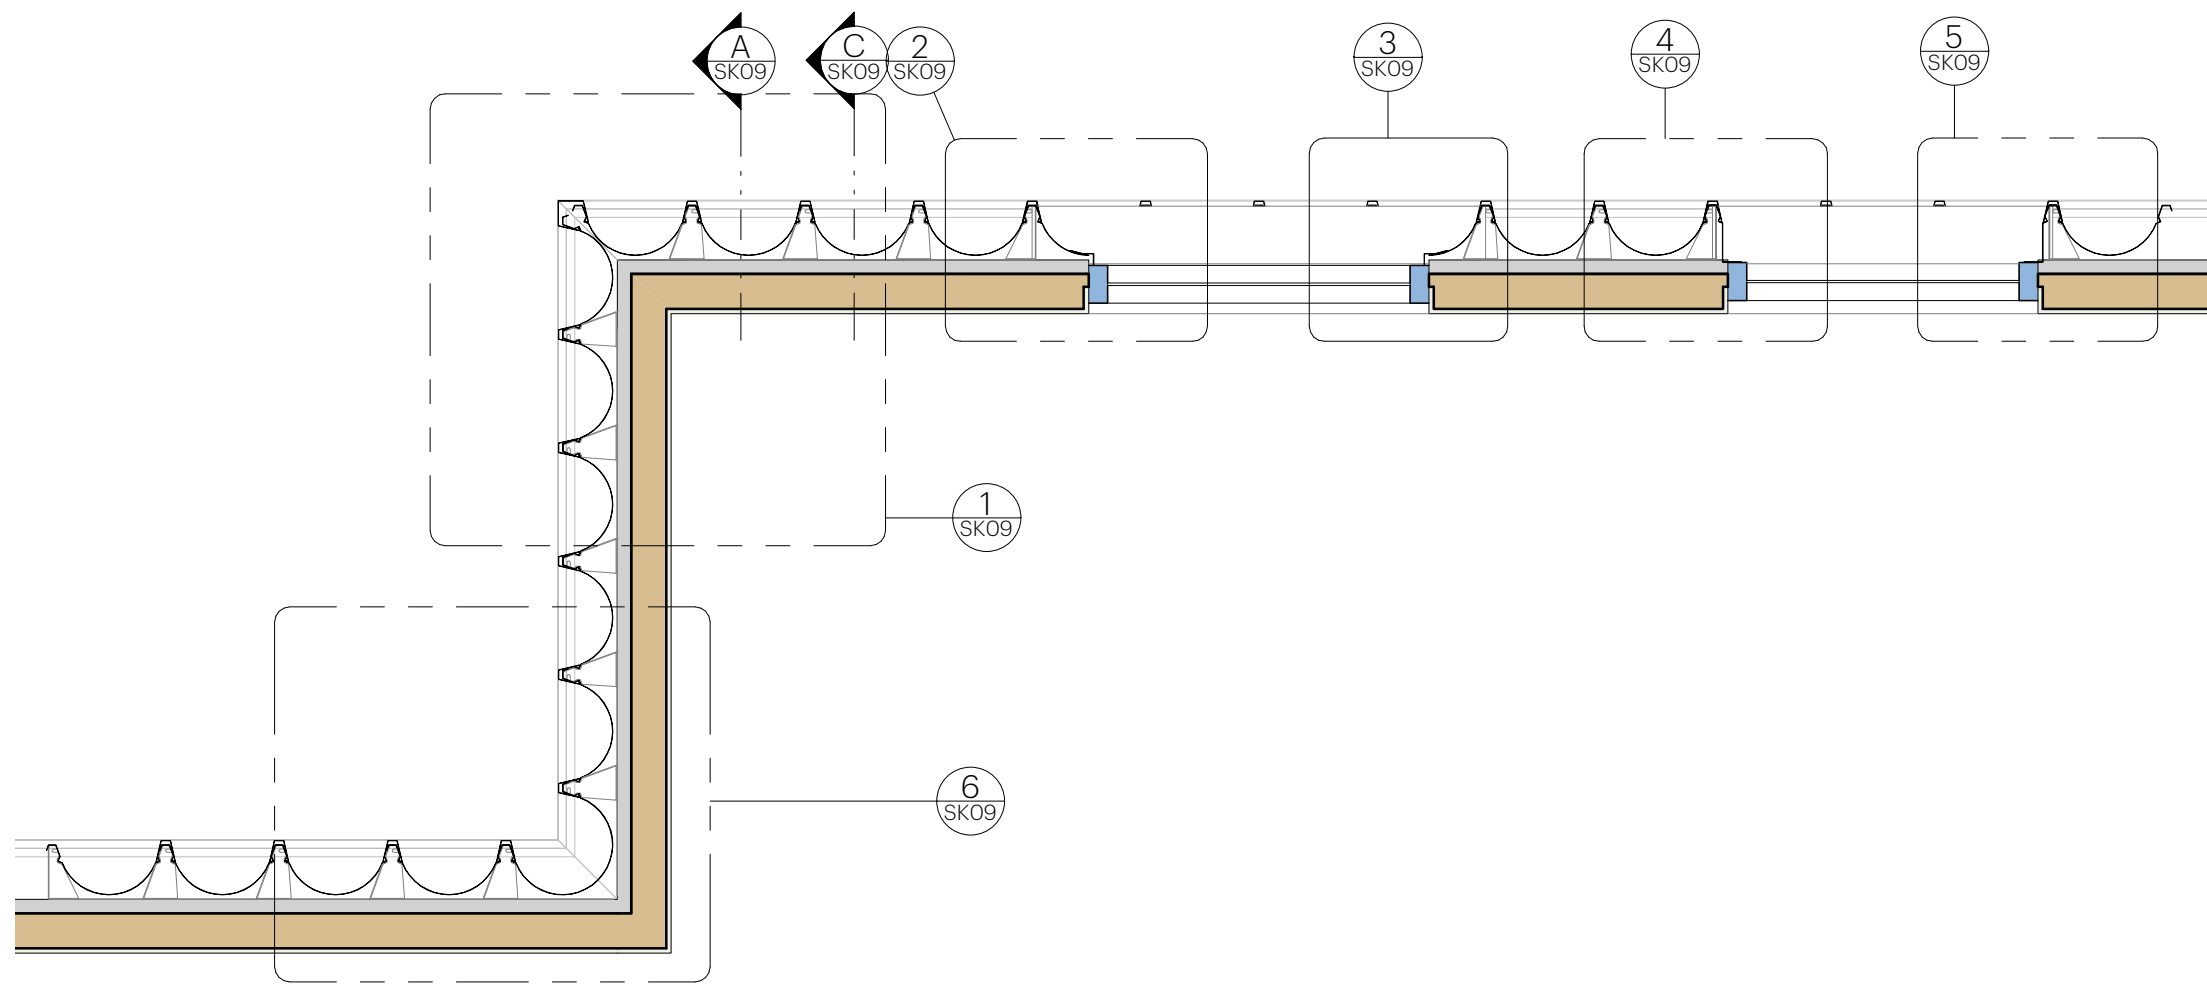

NINELINE Flute 150 - Setout
SCALE 1:20

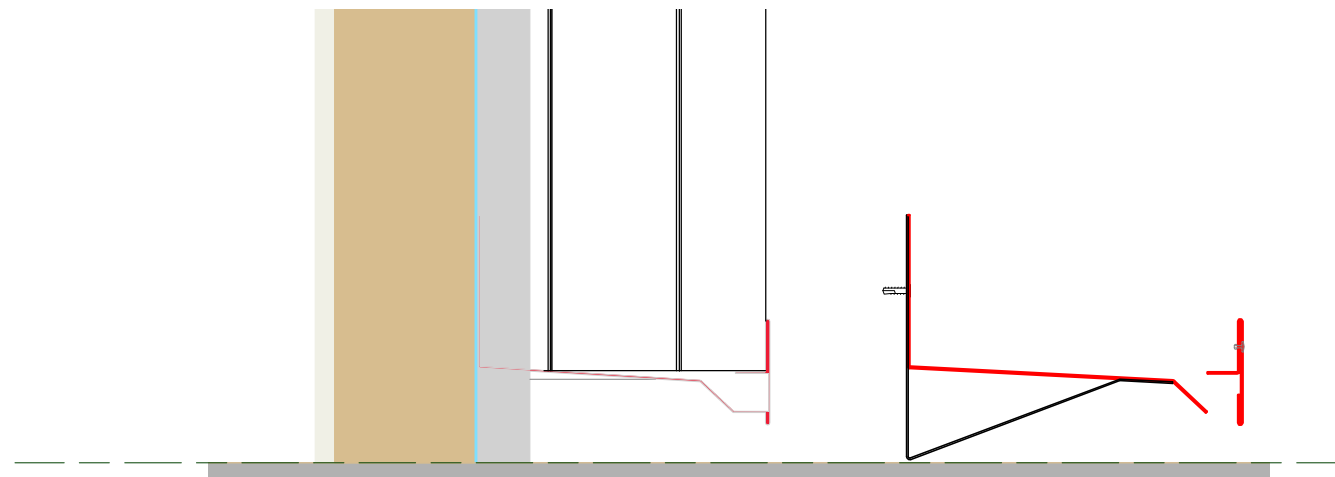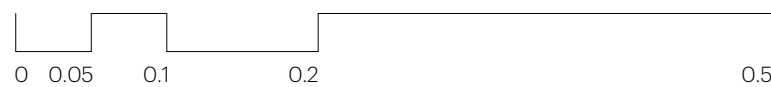

A NINELINE Flute - Toe Flashing
SCALE 1:5