


1

Detail Cladding - Hiland Interlock

1 : 20

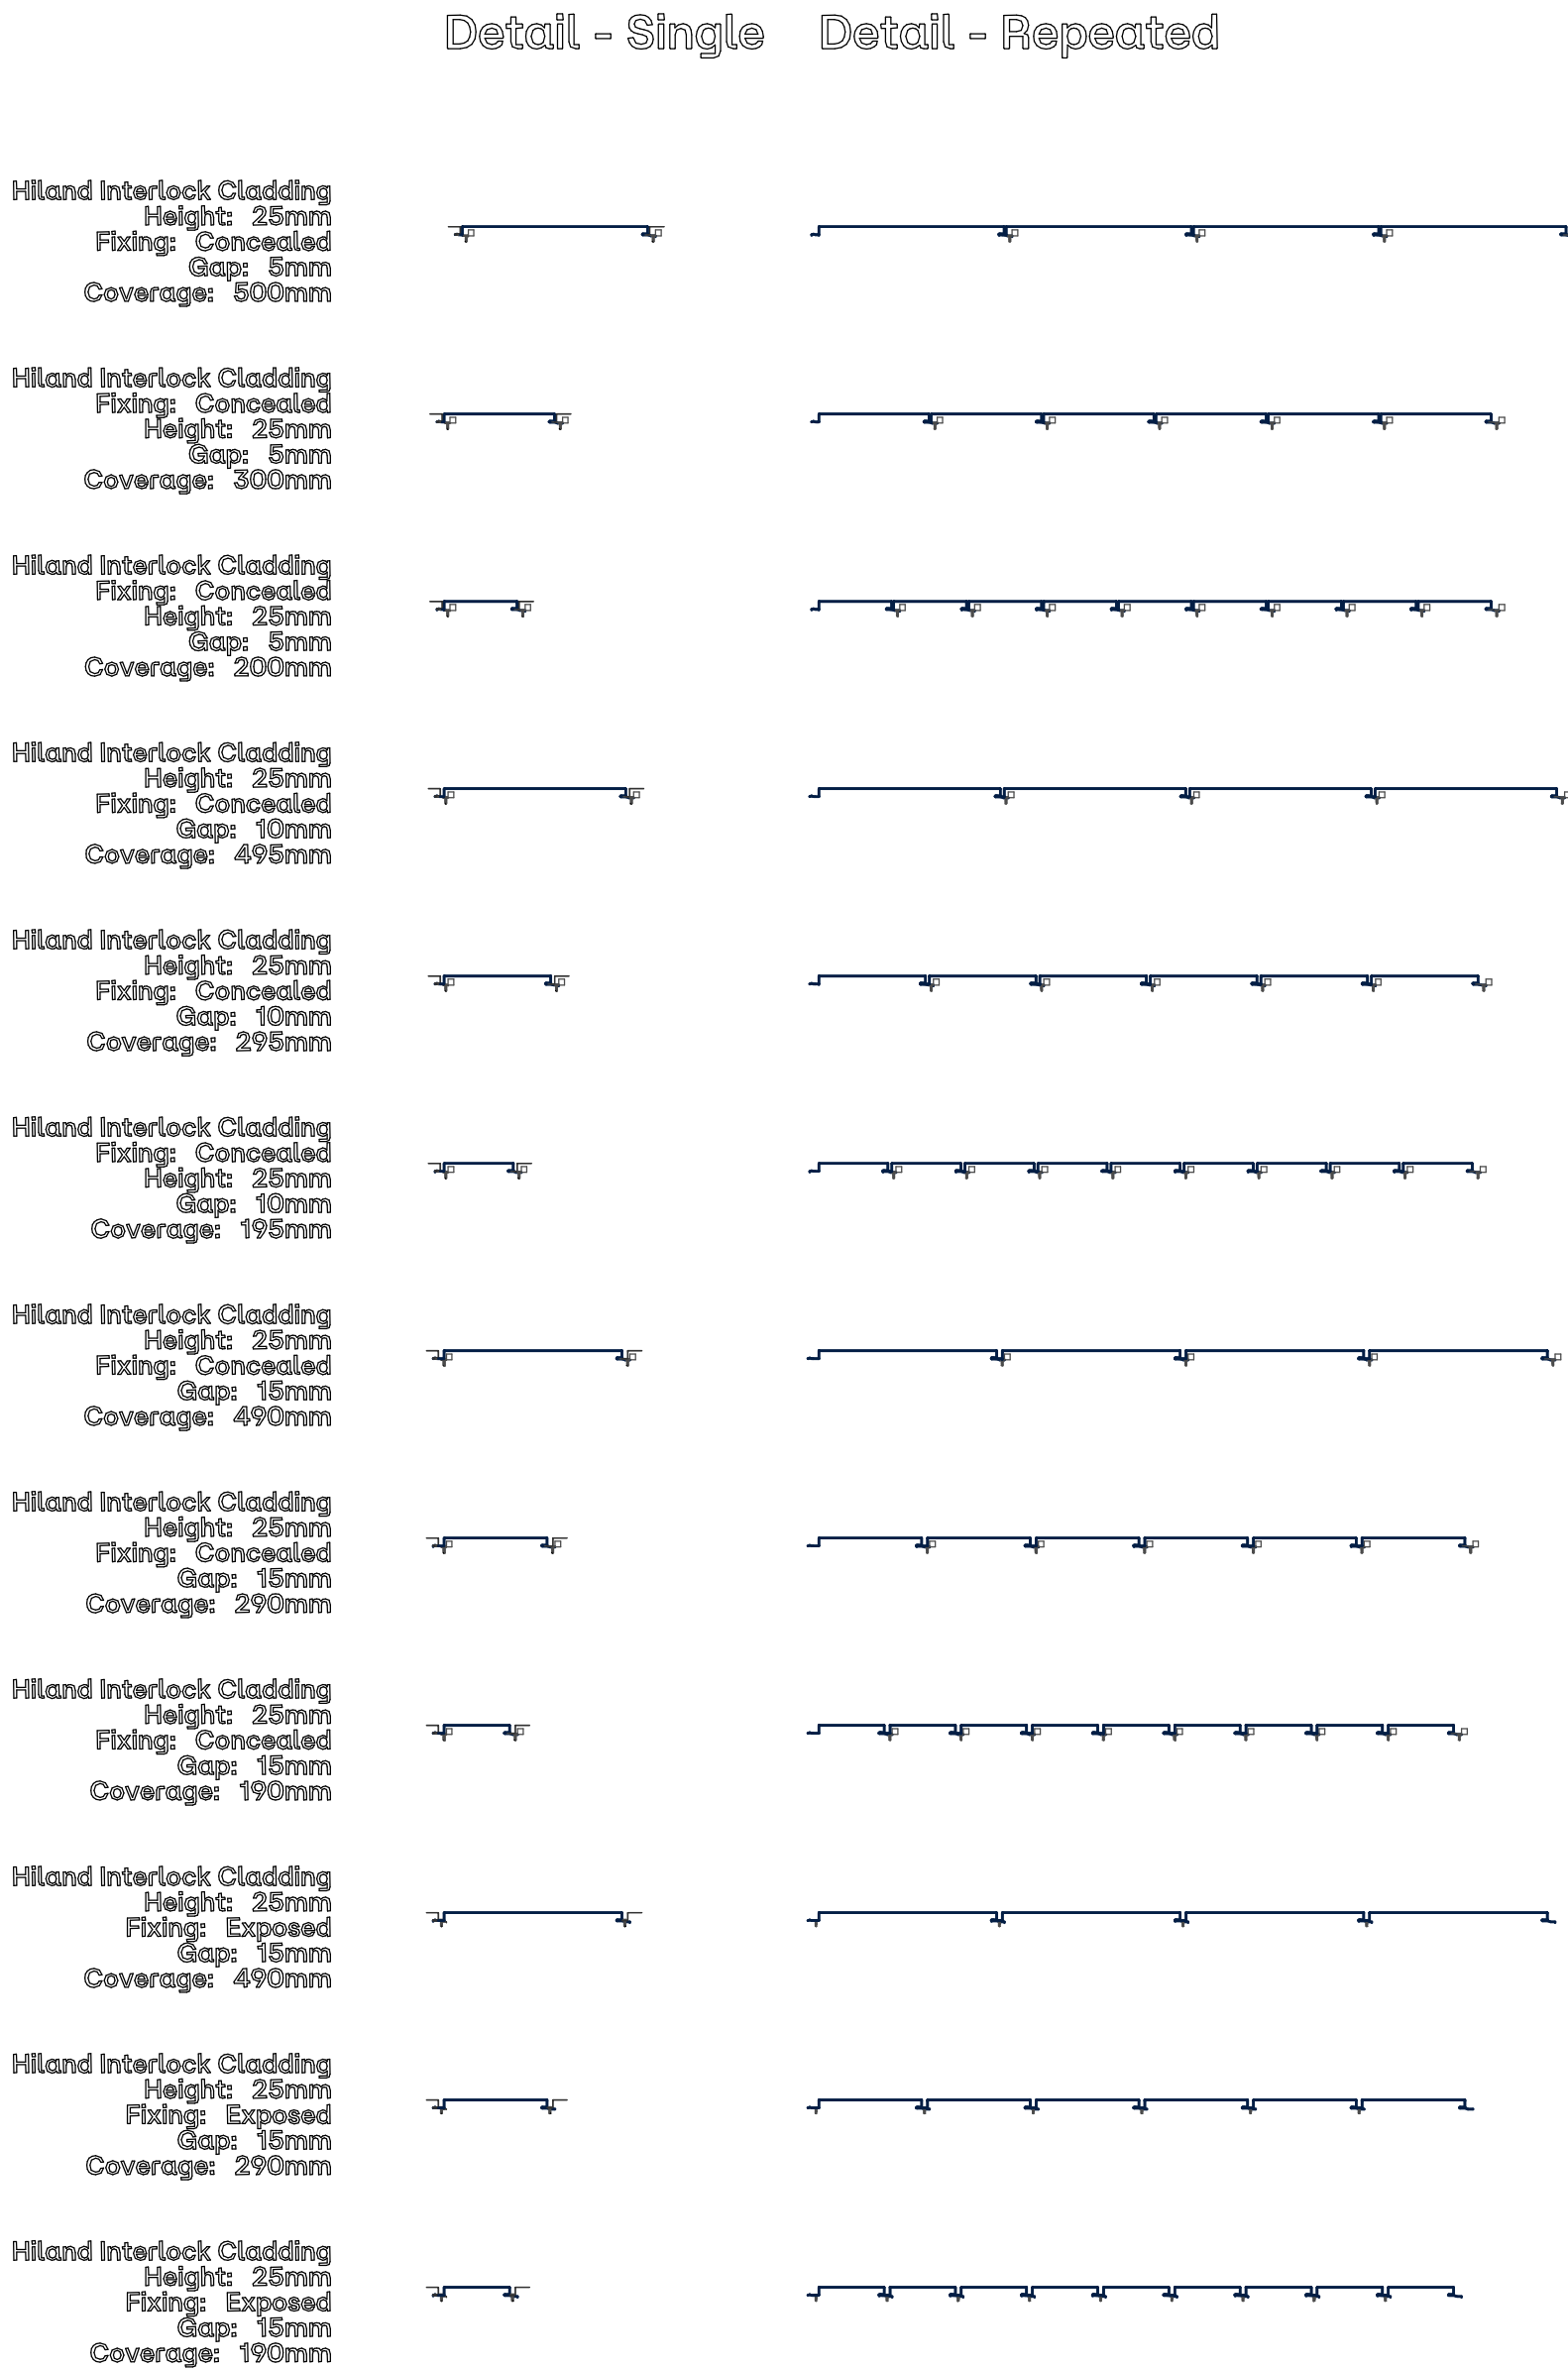

2

Detail Cladding - Hiland Nailstrip



1 : 20



3

Detail Cladding - Hiland Snaplock

1 : 20

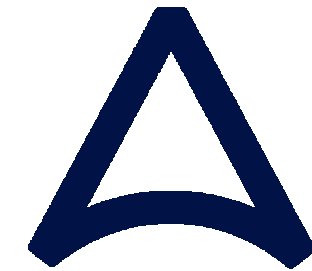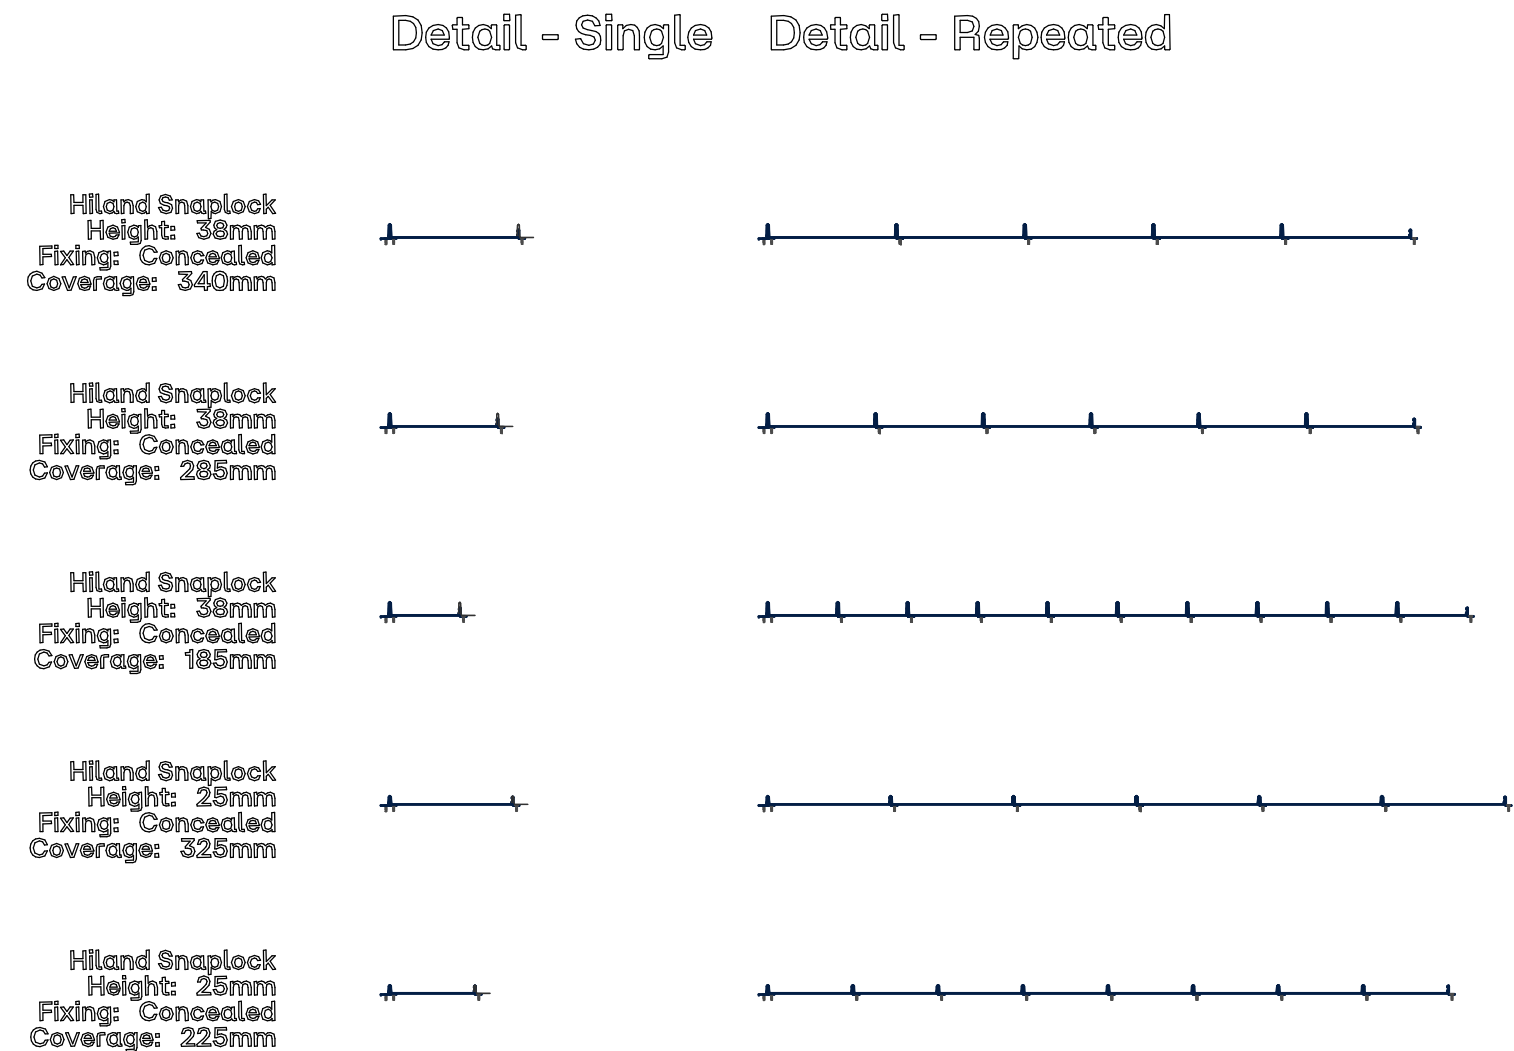

ARCHITECTURAL
SOLUTIONS

www.stratco-arc.com.au

Head Office:
125 Cavan Road,
Gepps Cross SA 5074
T. 1300 288 598
E. info@stratco-arc.com.au

Online Enquiries:
https://stratco-arc.com.au/enquiries/

This document is to be used in conjunction with all other published information provided by the manufacturer (Stratco) including but not limited to;

- General Design Guides
- Product Specific Design Guides
- Selection, Use & Maintenance Guides

Suggested flashings and substrate details are a guide only.
It is responsibility of the designer & installer to assure compliance with Australian Standards and National Construction Code.

No.	Description	Date
A	-	30.10.2024
1	Issued for distribution/ customer use	31.10.2024
2	Issued for distribution/ customer use	19.11.2024

Stratco

Hiland Details

2D Detailed
Cladding
Profiles

Project number0001

Date31.10.2024

Drawn byASc

Checked byEL

002

Scale1 : 20